



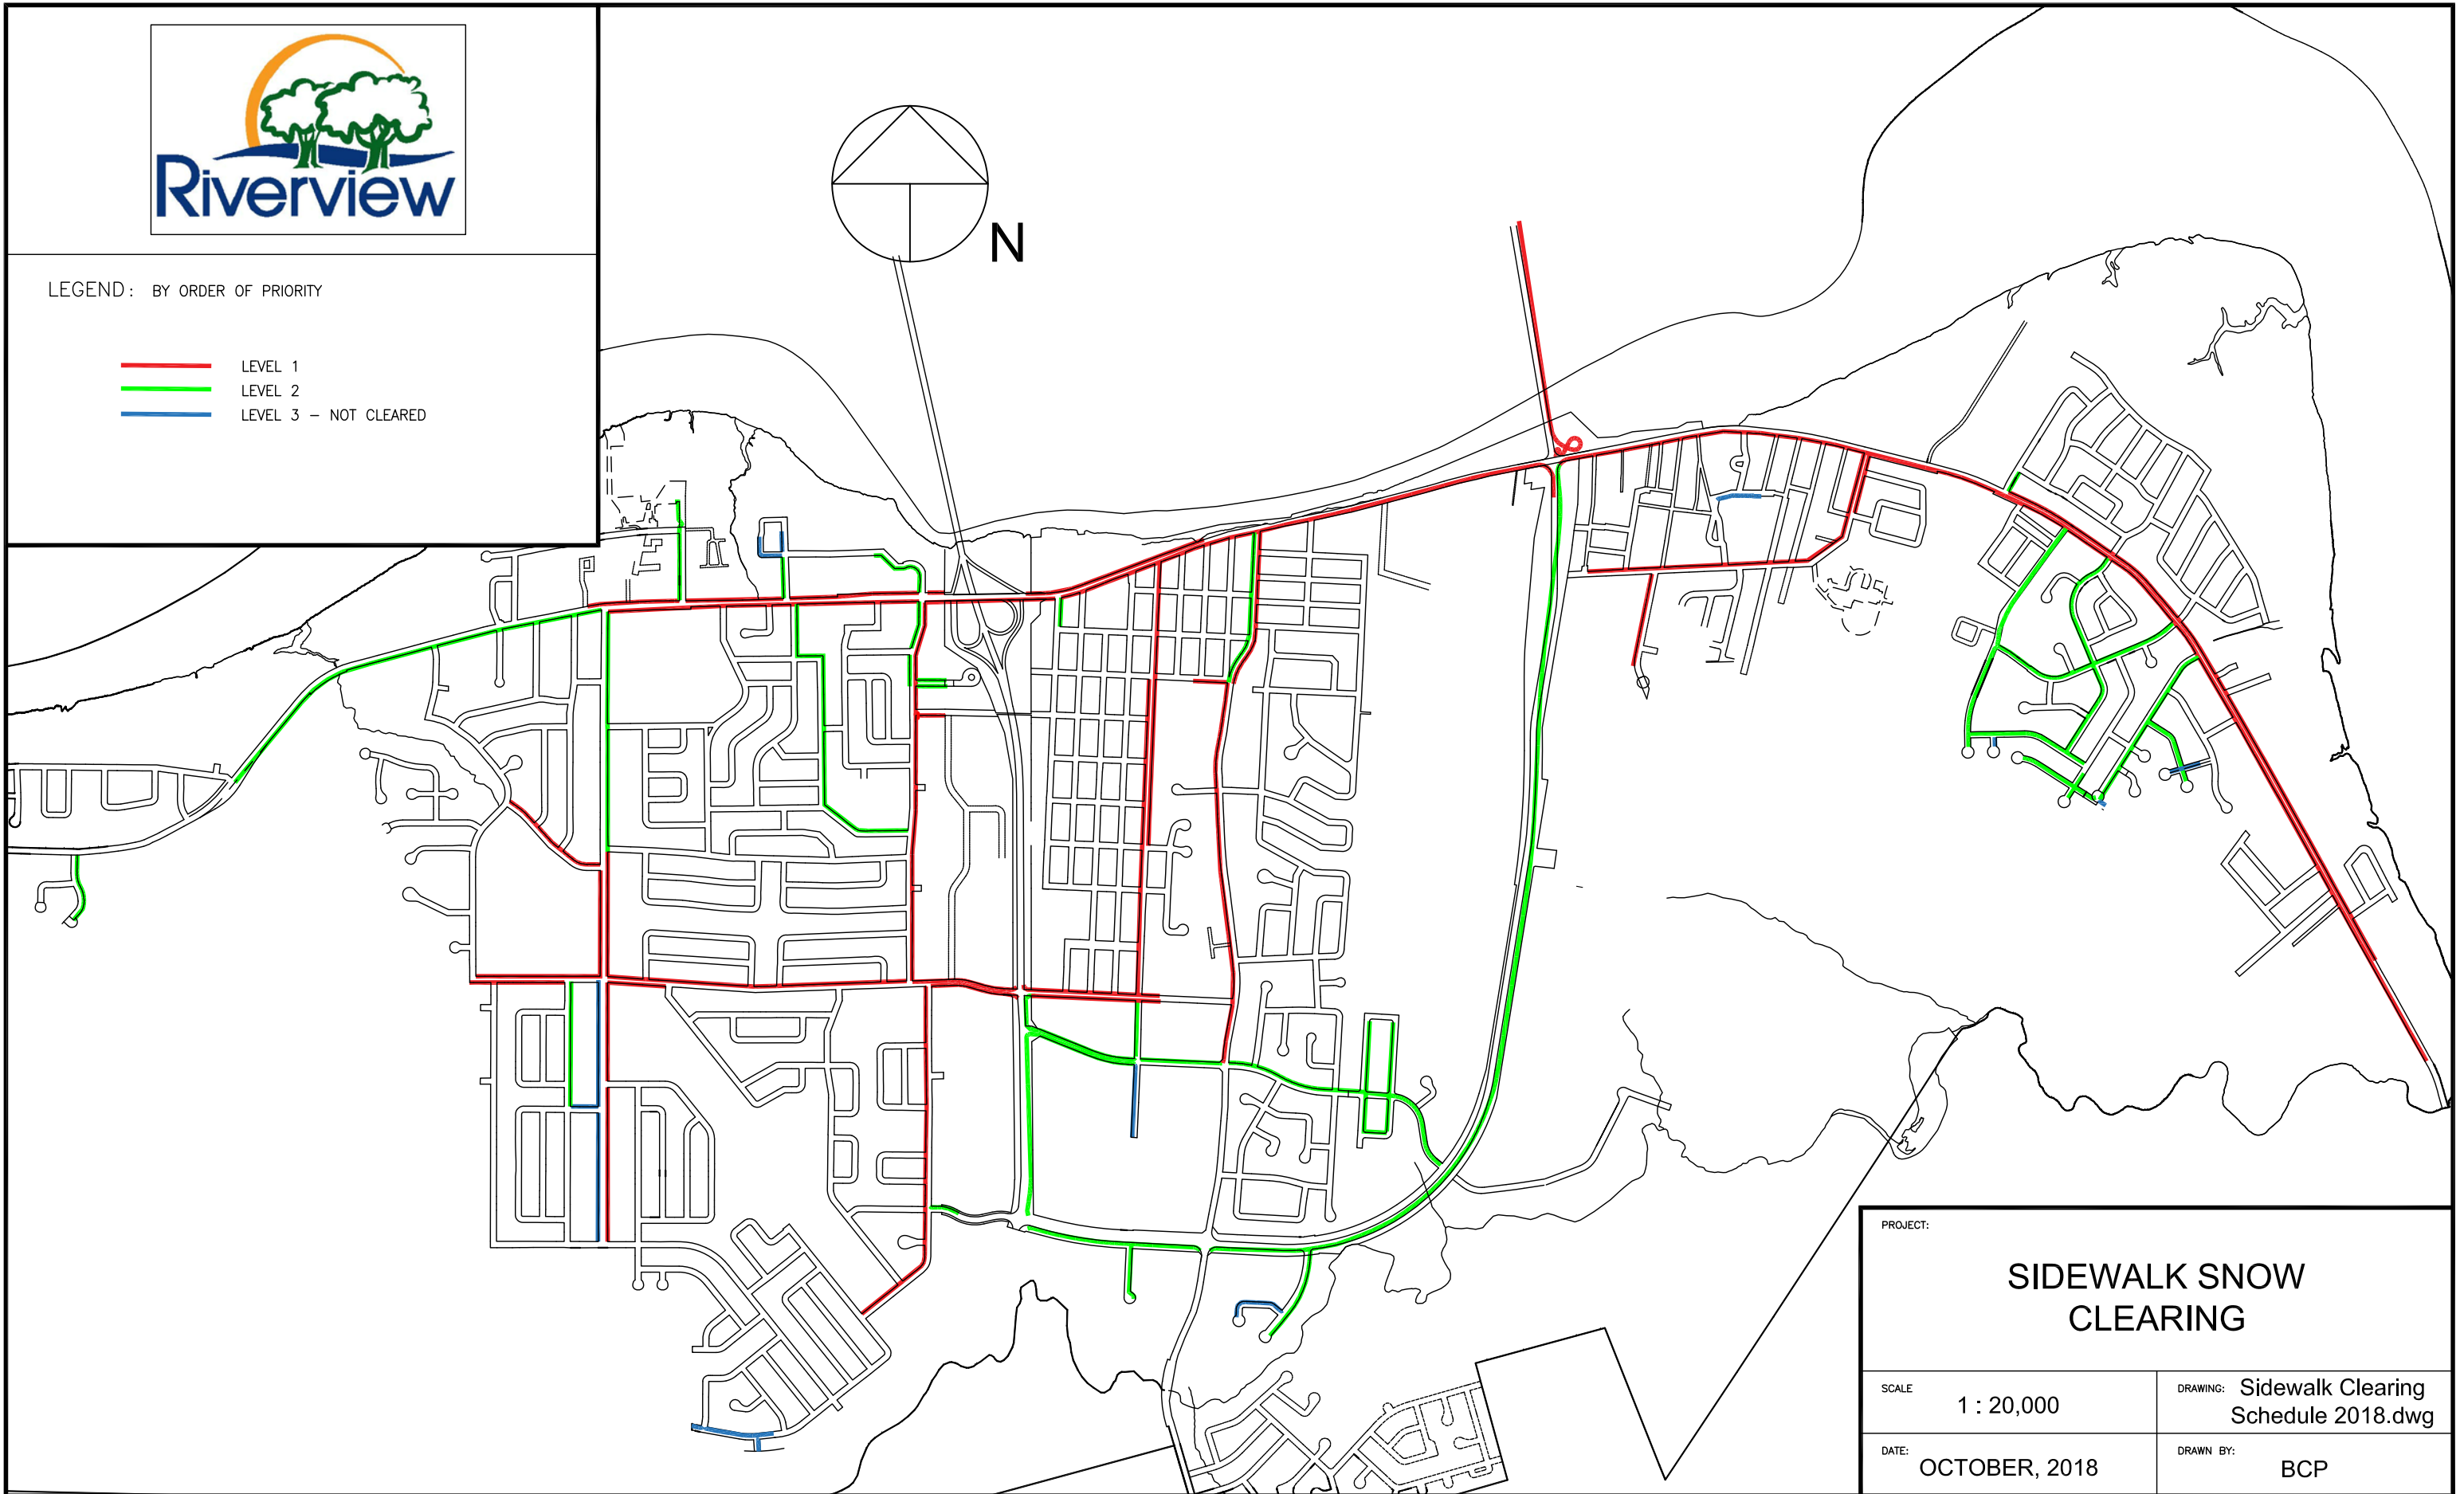

LEGEND: BY ORDER OF PRIORITY

- LEVEL 1
- LEVEL 2
- LEVEL 3 - NOT CLEARED

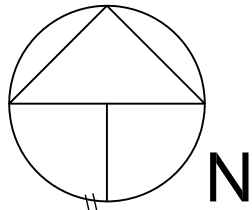

| | | | |
|----------|---------------|-----------------------------------|--|
| PROJECT: | | SIDEWALK SNOW CLEARING | |
| SCALE: | 1 : 20,000 | DRAWING: | Sidewalk Clearing Schedule 2018.dwg |
| DATE: | OCTOBER, 2018 | DRAWN BY: | BCP |